




VIA DI ROMA

PIANO TERRA
H cost.= 439

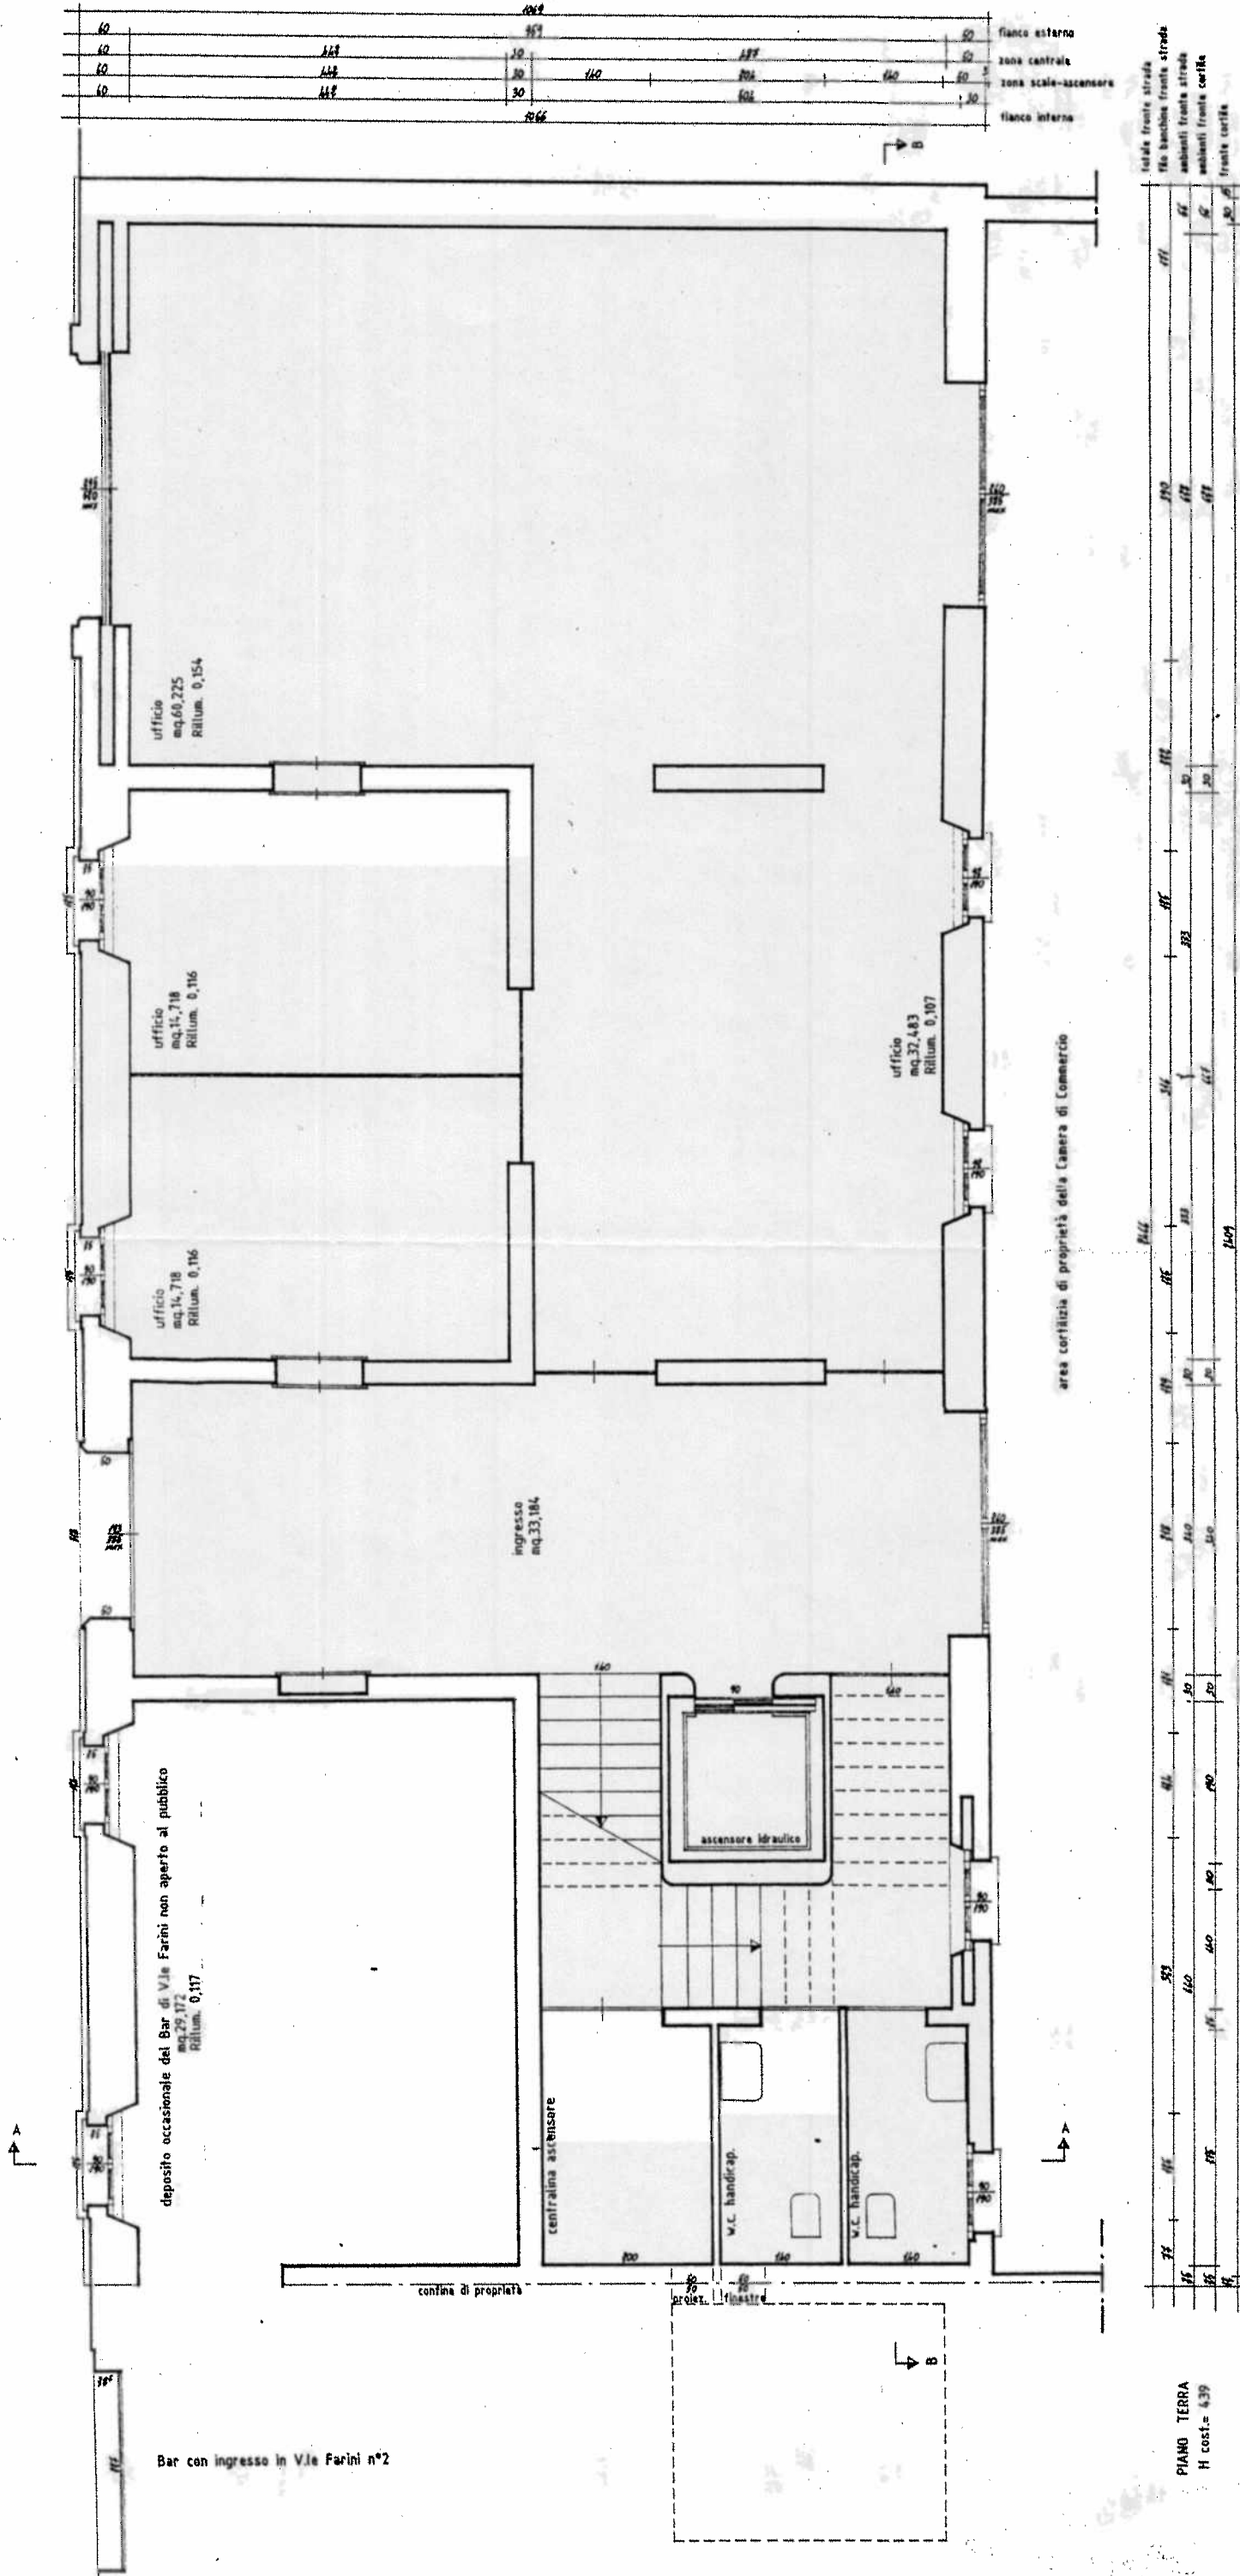

				1967					
60				197					80
60		114		30		187			80
60		115		30	180	194	190		80
60		117		30		501			30
				1968					

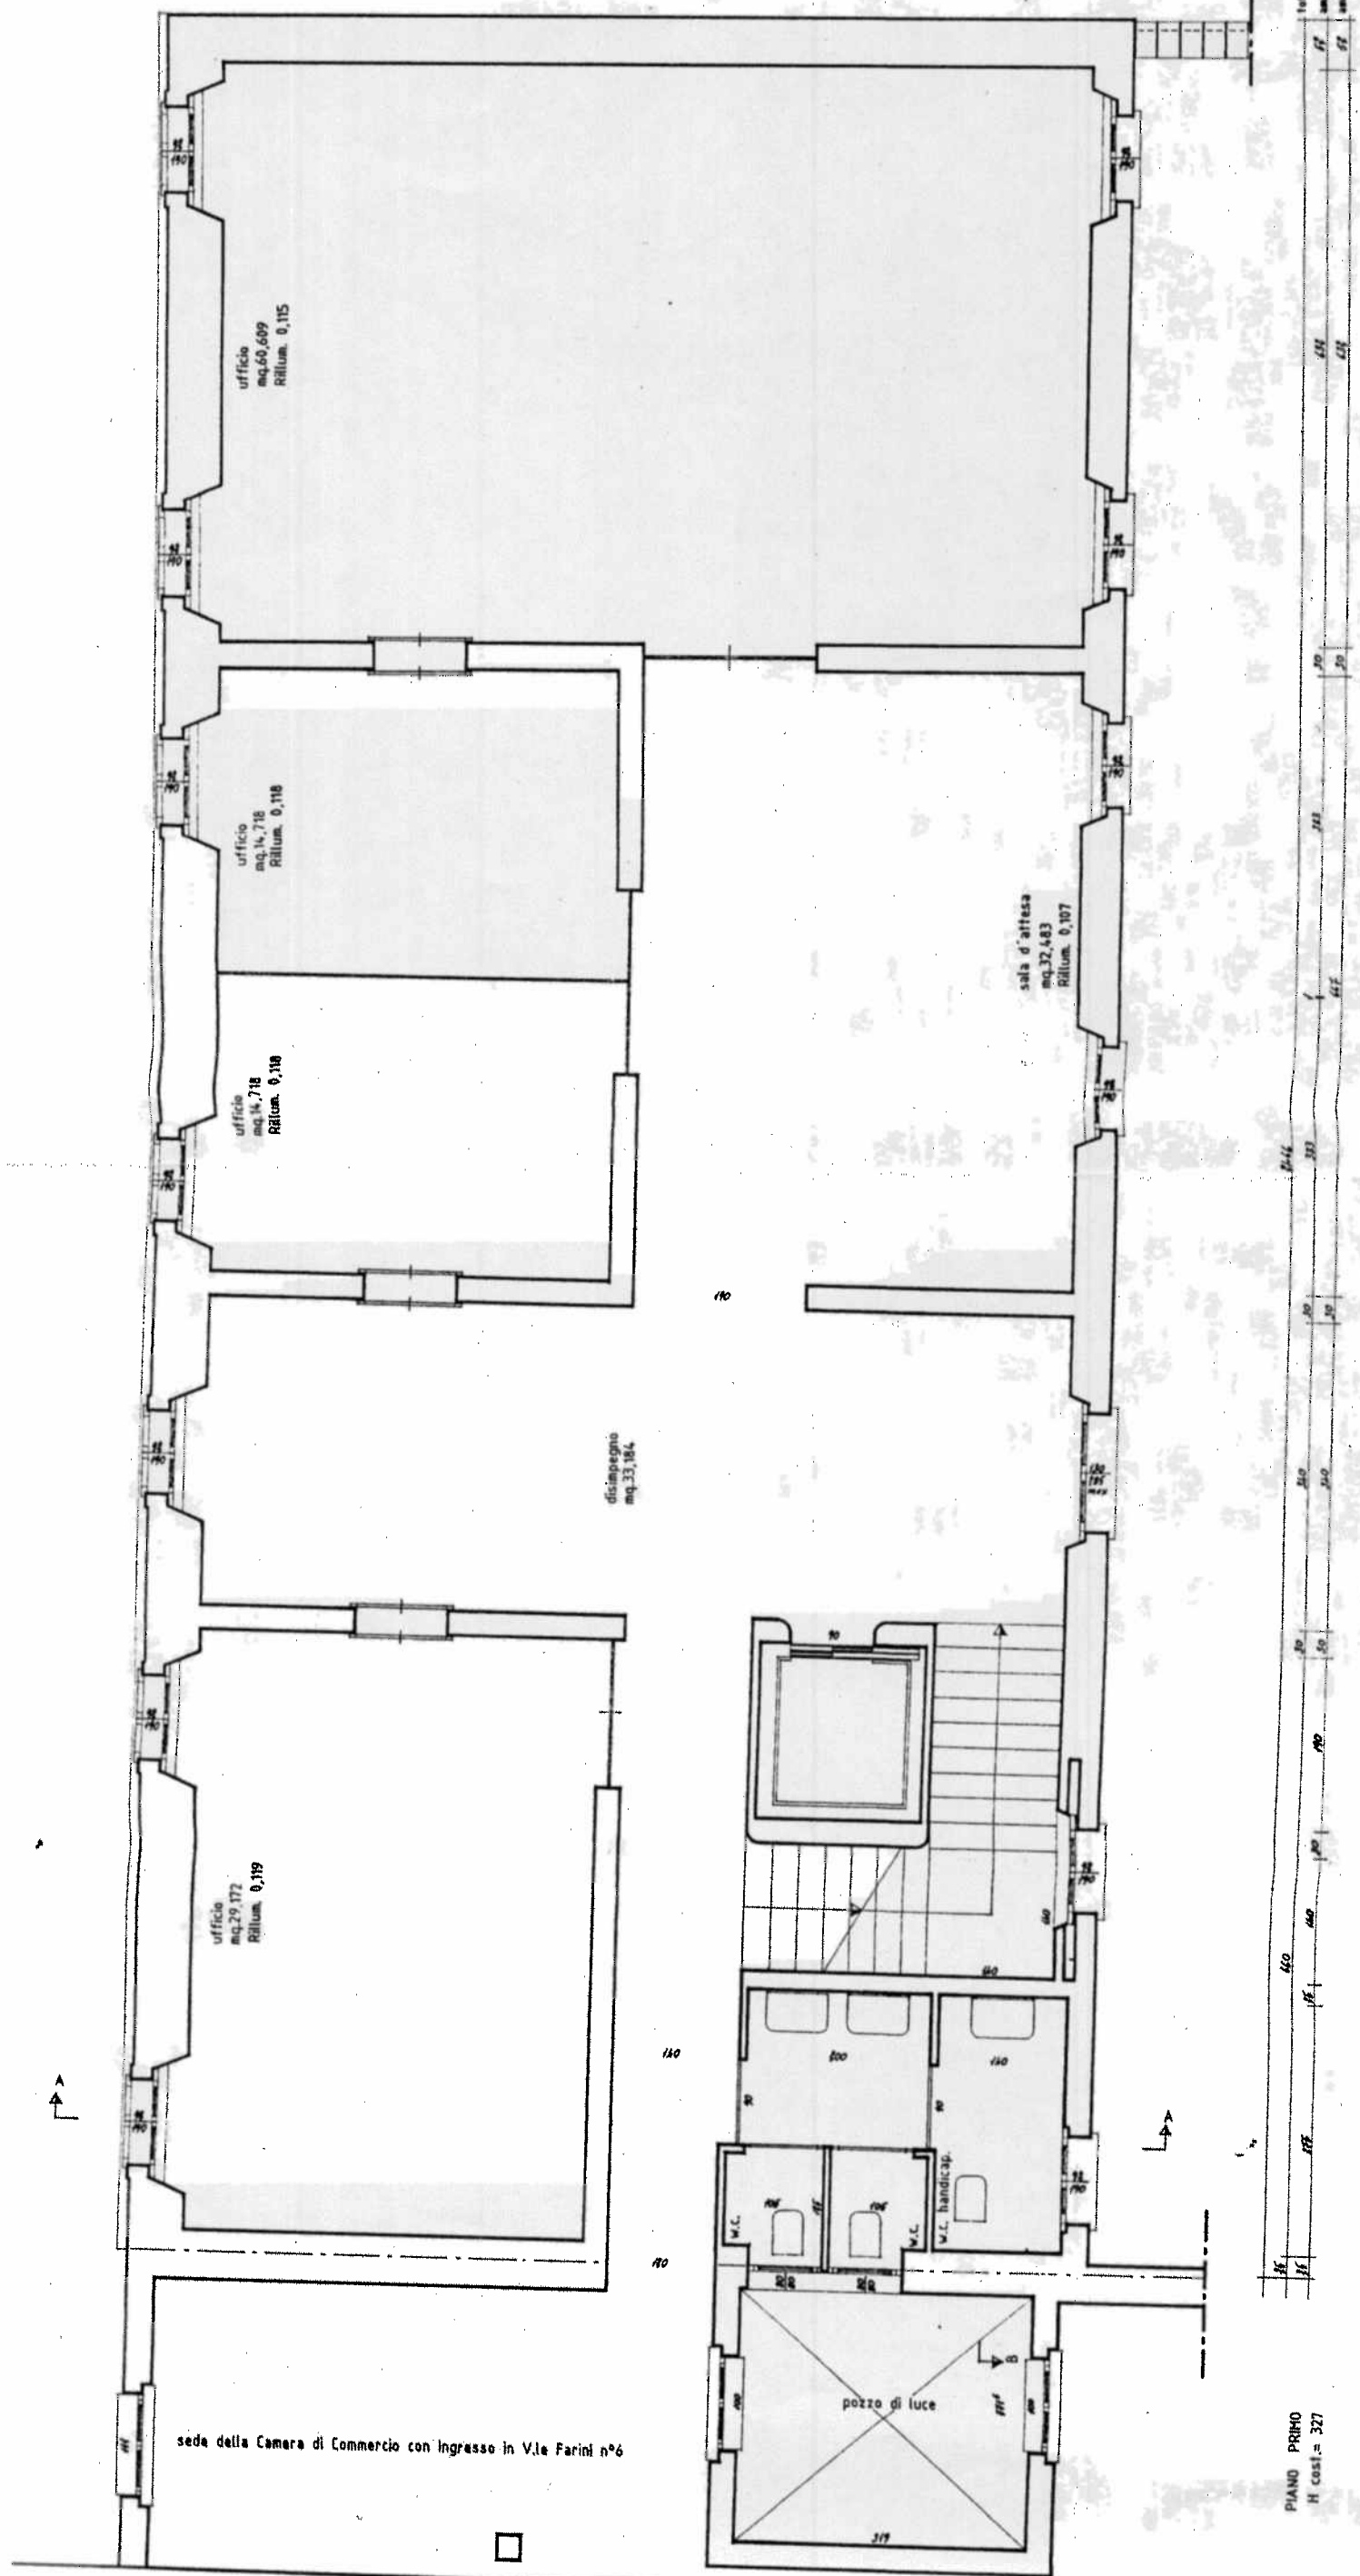

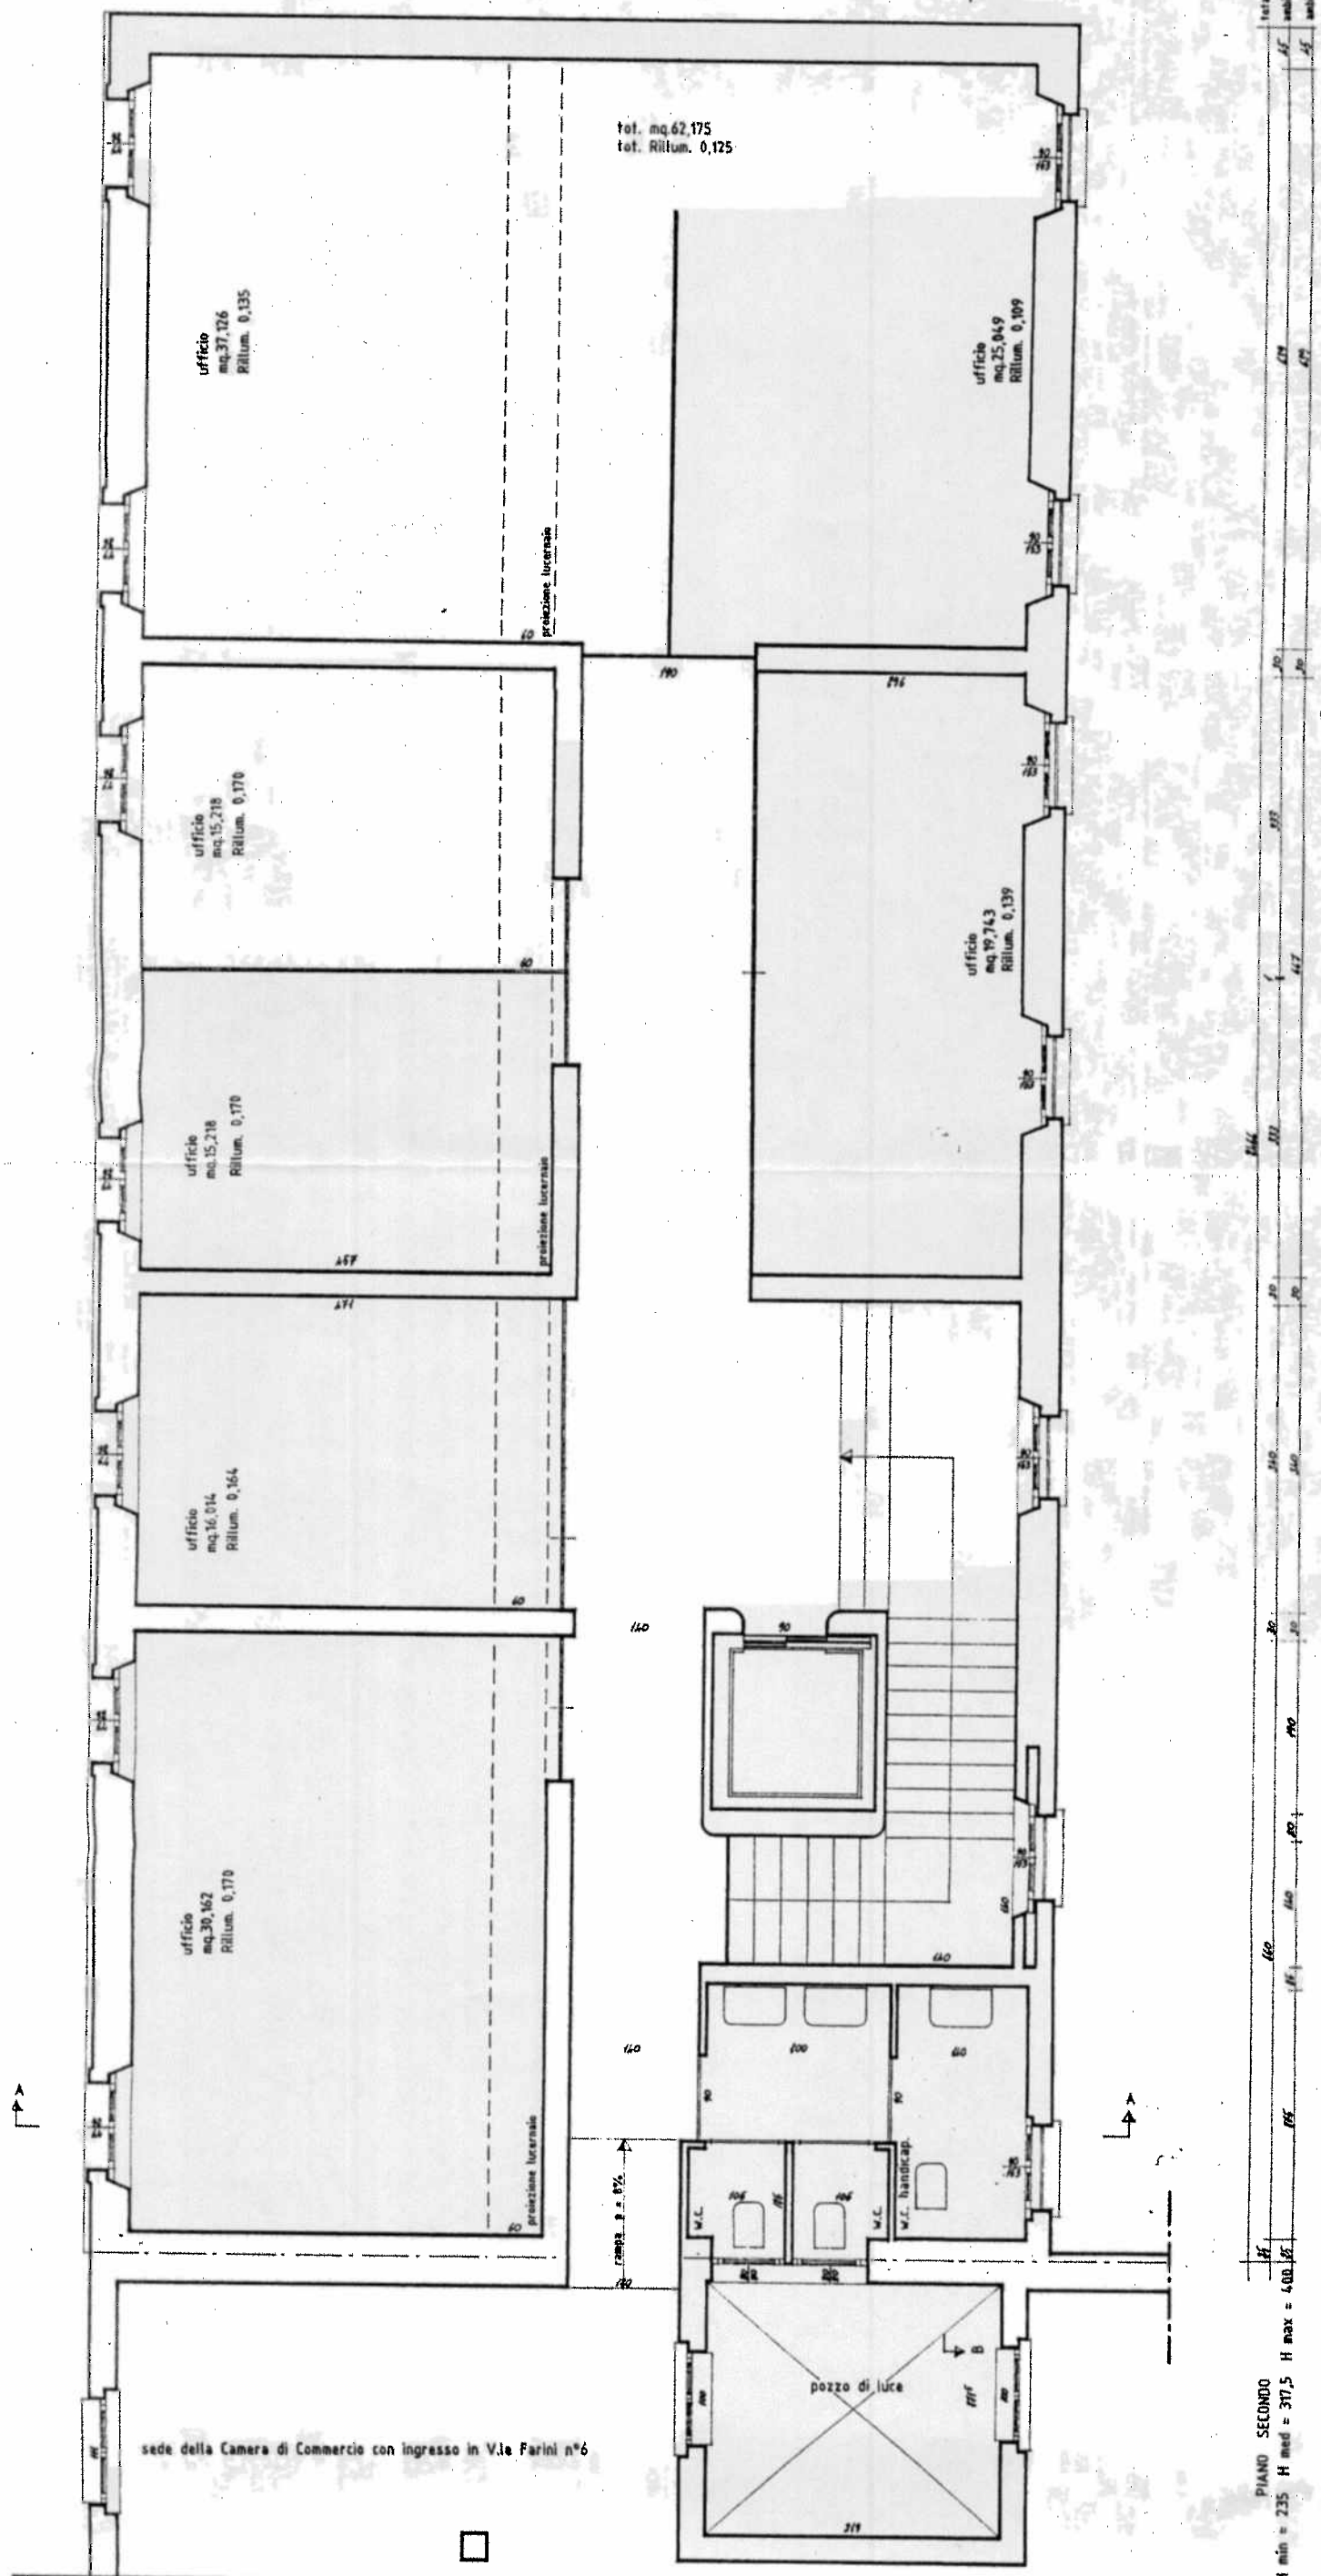[illegible]

PIANO SECONDO

PIANO SECONDO

H min = 235 H med = 317,5 H max = 400